
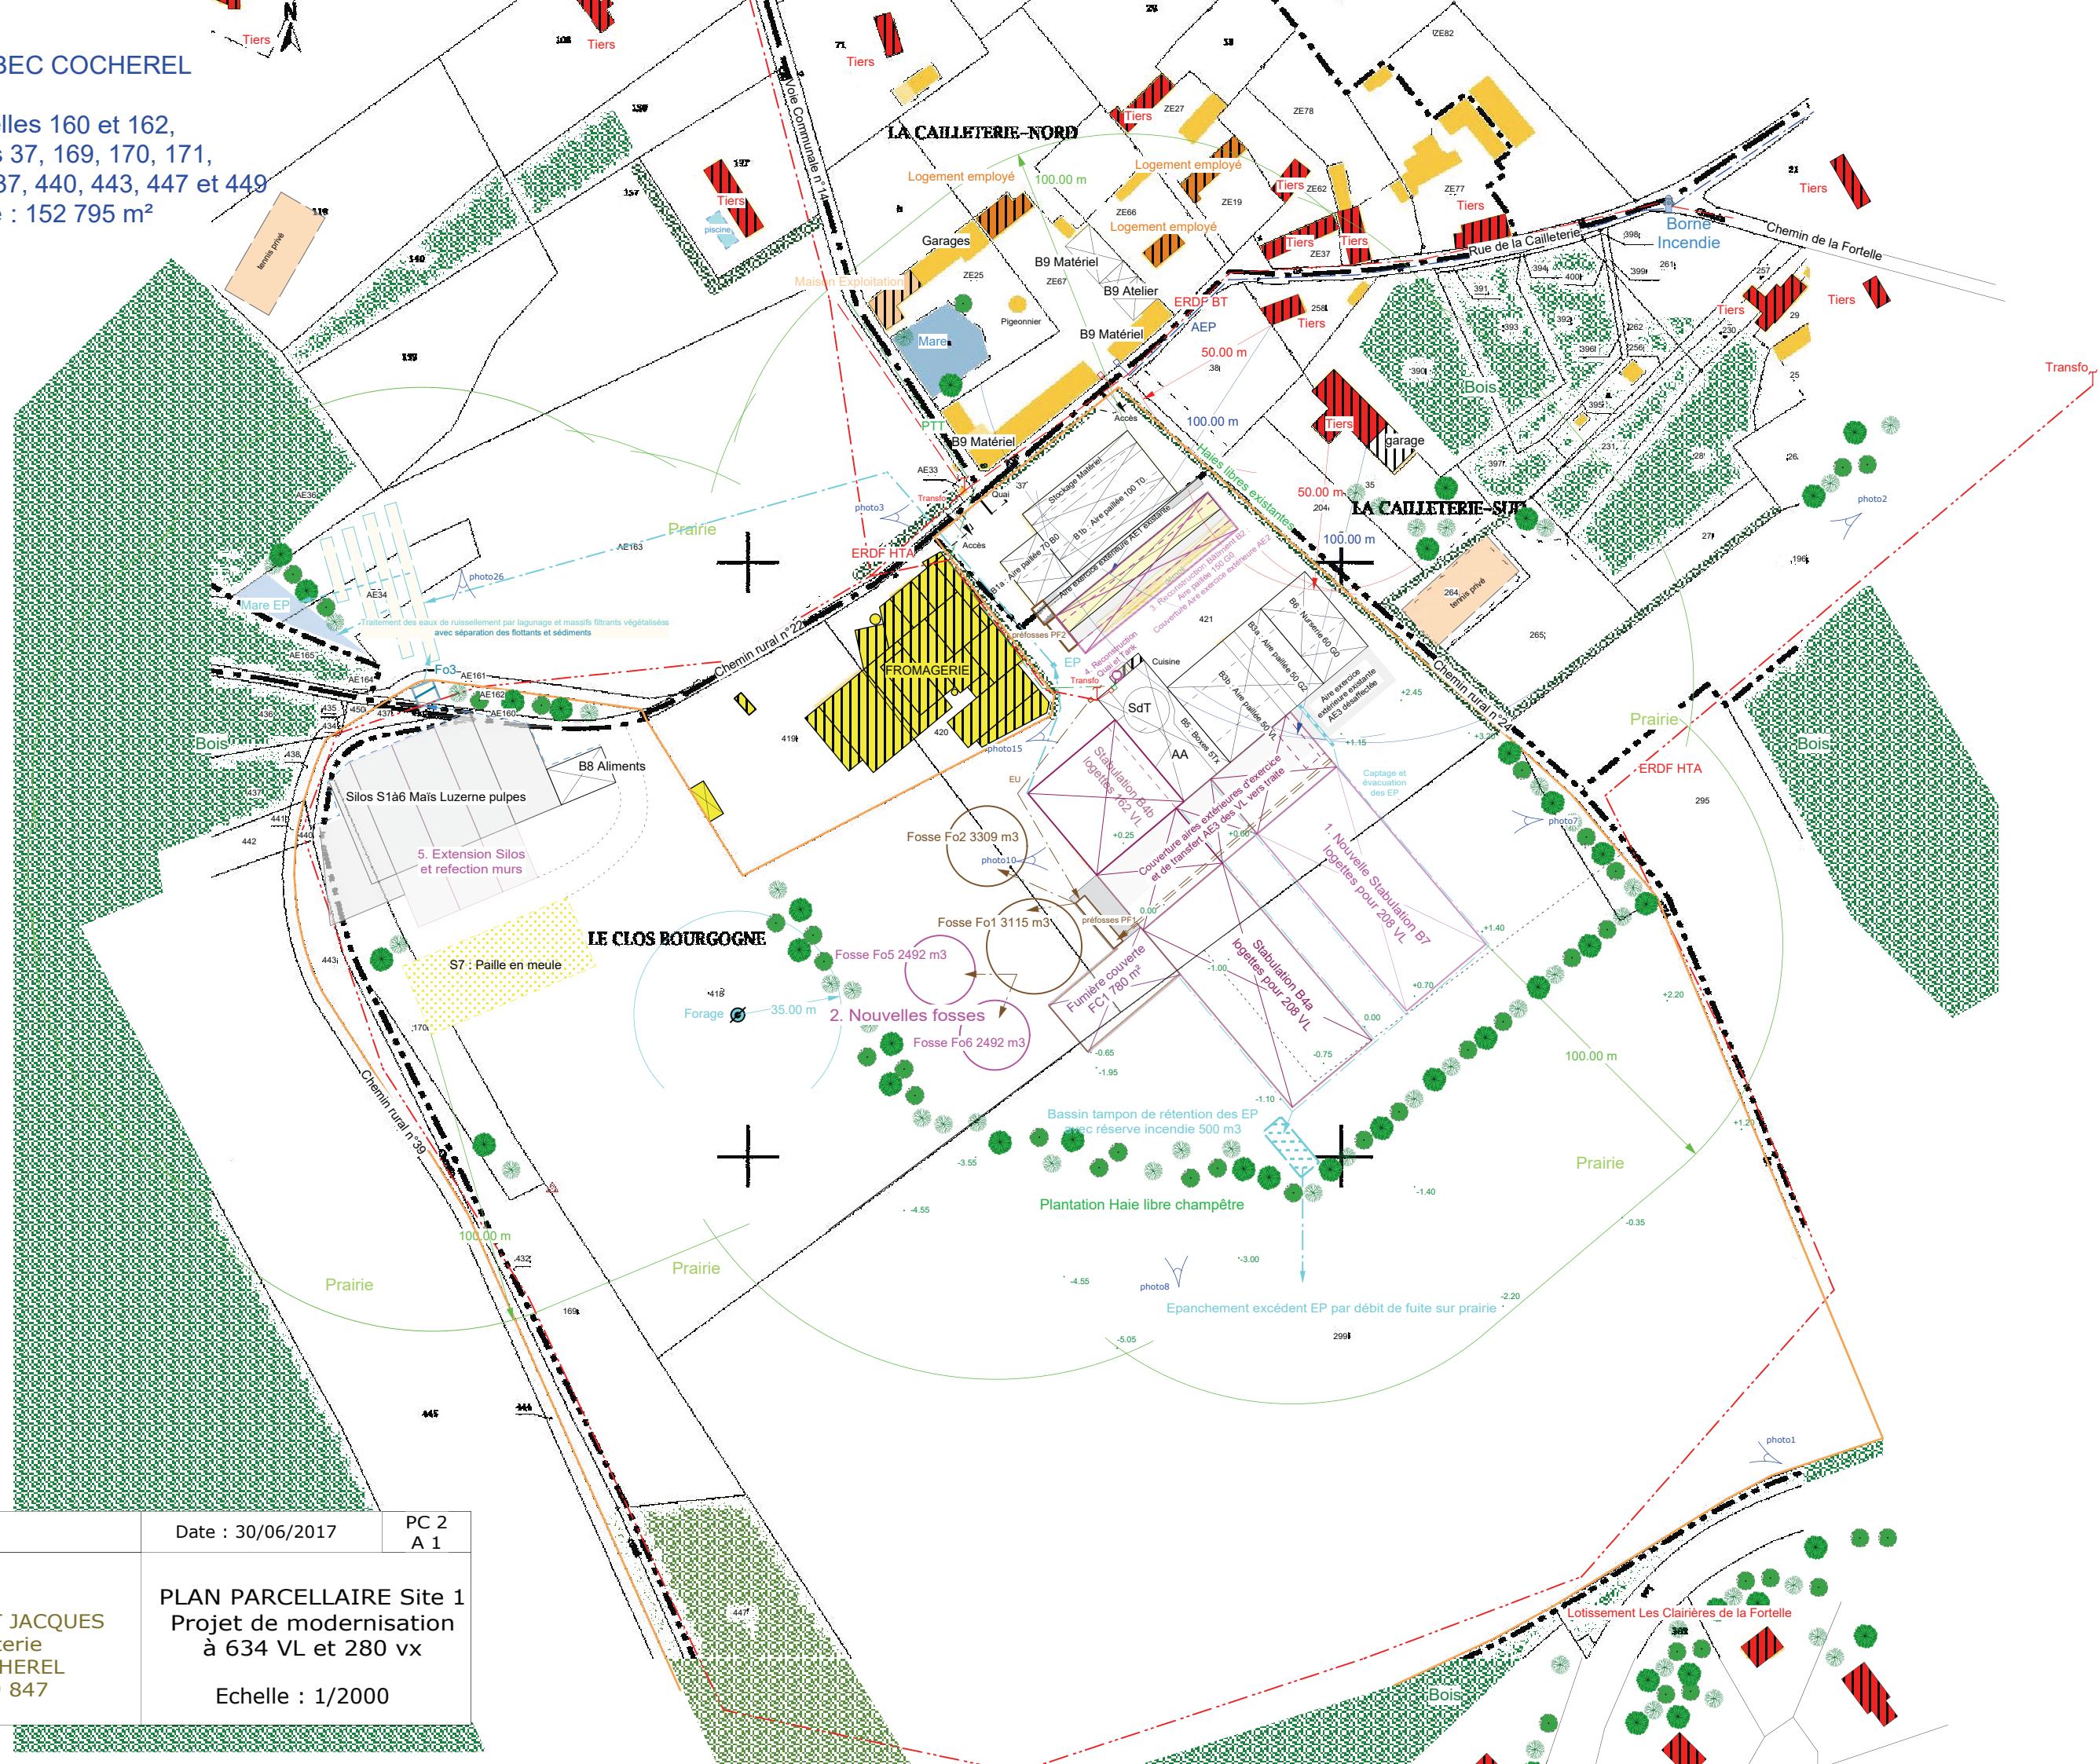


Section AE, Parcelles 160 et 162,
Section ZB, Parcelles 37, 169, 170, 171,
299, 418 , 421, 432, 434, 437, 440, 443, 447 et 449
Superficie totale : 152 795 m²

PC 2
A 1

Echelle : 1/2000